


PRELIM  
John

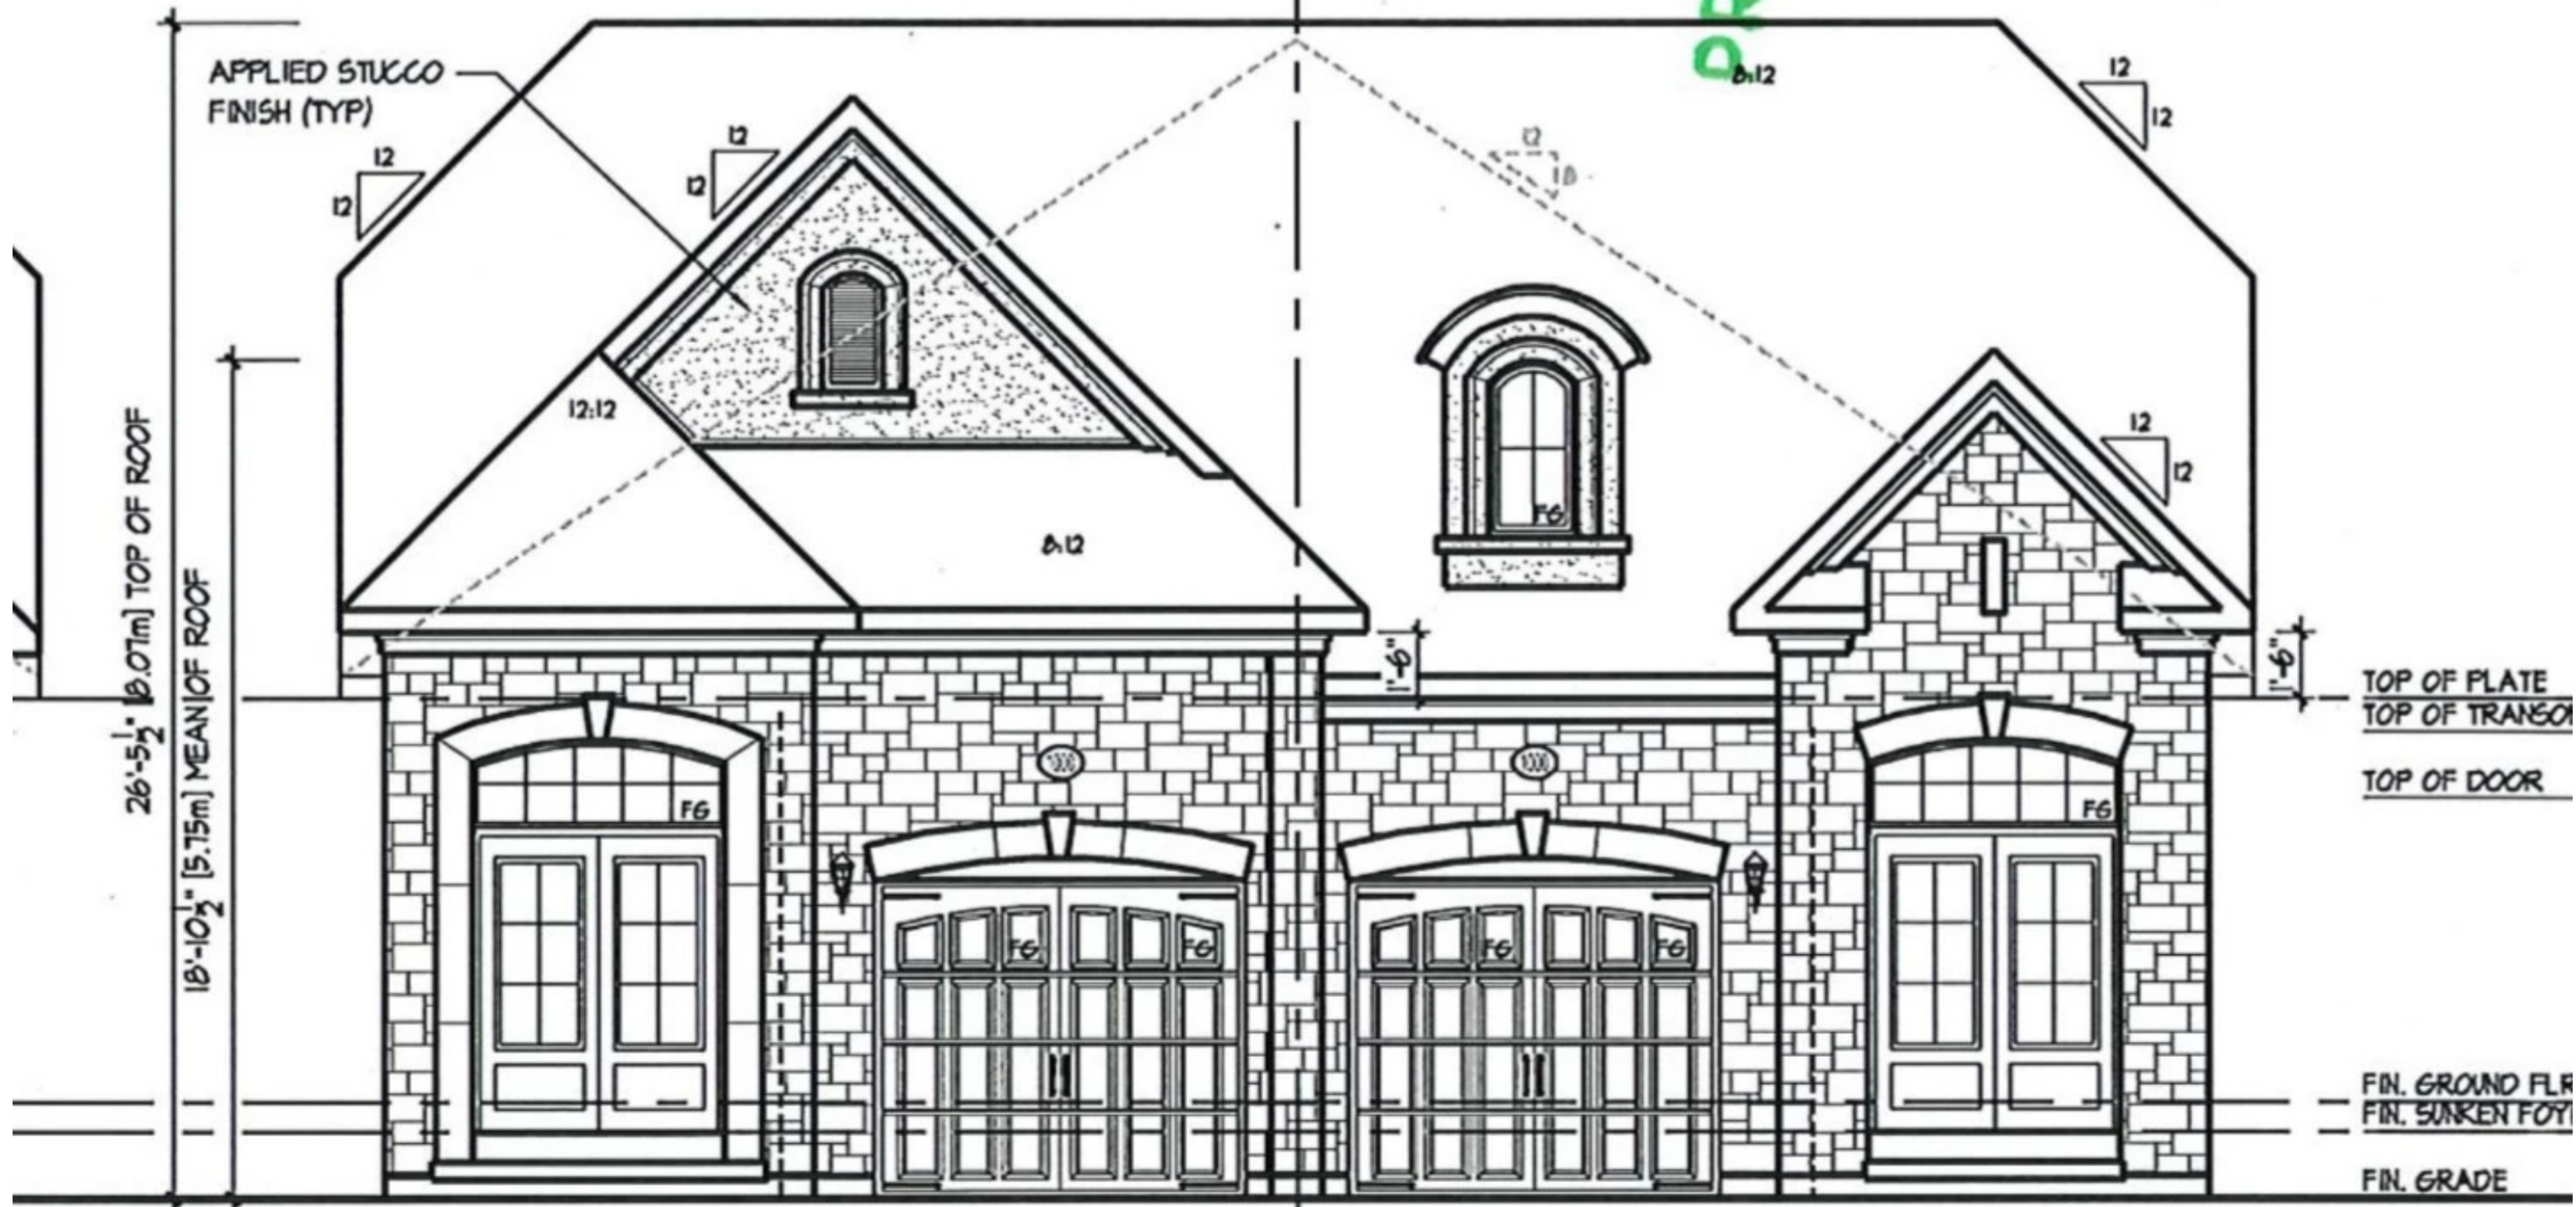

FRONT ELEVATION 'B-1'

FRONT ELEVATION 'B-2' (REV.)